


1 MAIN FLOOR FINISH PLAN
SCALE: 1/8" = 1'-0"

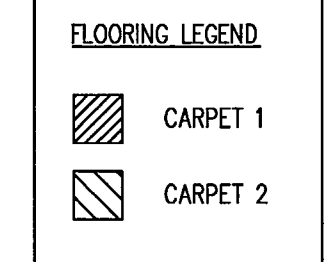

ROOM FINISH SCHEDULE																	
NO.	ROOM NAME	FLOOR		BASE		NORTH WALL		EAST WALL		SOUTH WALL		WEST WALL		CEILING		NO.	REMARKS
		MAT.	FIN.	MAT.	FIN.	MAT.	FIN.	MAT.	FIN.	MAT.	FIN.	MAT.	FIN.	MAT.	FIN.		
101	OFFICE	EX	CPT1	VB	EX	PT1	GWB	PT1	GWB	PT1	EX	PT1	GRD	ACT	9'-0"	101	
102	OFFICE	EX	CPT1	VB	EX	PT1	GWB	PT1	EX	PT1	EX	PT1	GRD	ACT	9'-0"	102	
103	WORKROOM	EX	CPT1	VB	EX	PT2	EX	PT2	EX	PT2	GWB	PT2	GRD	ACT	9'-0"	103	
104	AP/AR	EX	CPT1	VB	EX	PT2	GWB	PT1	GWB	PT1	EX	PT1	GRD	ACT	8'-8"	104	
105	ACCOUNTS MANAGER	EX	CPT1	VB	EX	PT1	EX	PT1	GWB	PT1	GWB	PT1	GRD	ACT	8'-8"	105	
106	FUTURE OFFICE	EX	CPT1	VB	GWB	PT1	GWB	PT1	GWB	PT1	EX	PT1	GRD	ACT	8'-8"	106	
107	FUTURE OFFICE	EX	CPT1	VB	GWB	PT1	EX	PT1	EX	PT1	EX	PT1	GRD	ACT	8'-8"	107	
108	HR	EX	CPT1	VB	GWB	PT1	GWB	PT1	GWB	PT1	GWB	PT1	GRD	ACT	8'-8"	108	
109	IT	EX	CPT1	VB	GWB	PT1	GWB/EX	PT1	GWB/EX	PT1	GWB/EX	PT1	GRD	ACT	8'-8"	109	
110	EXPANDED COMPUTER ROOM	EX	CPT1	VB	EX	PT1	GWB/EX	PT1	EX	PT1	GWB/EX	PT1	GRD	ACT	8'-8"	110	
111	IT MANAGER	EX	CPT1	VB	GWB/EX	PT1	GWB	PT1	EX	PT1	GWB/EX	PT1	GRD	ACT	8'-8"	111	
112	EXECUTIVE ASST.	EX	CPT2	VB	EX	PT1	EX	PT1	GWB	PT1	GWB	PT1	GRD	ACT	9'-0"	112	
113	LARGE CONFERENCE ROOM	EX	CPT2	VB	GWB	PT1	EX	PT1	EX	PT1	GWB/EX	PT1	GRD	ACT	AHAP	113	
114	CONFERENCE ROOM	EX	CPT2	VB	EX	PT1	GWB/EX	PT1	EX	PT1	EX	PT1	EX	--	8'-6"	114	
115	REPAIR MANAGER	EX	CPT1	VB	GWB/EX	PT1	EX	PT1	EX	PT1	EX	PT1	EX	--	8'-6"	115	
116	SALES(EAST)	EX	CPT1	VB	EX	PT1	EX	PT1	EX	PT1	GWB/EX	PT1	GRD	ACT	8'-6"	116	
117	MANAGER	EX	CPT1	VB	EX	PT1	EX	PT1	EX	PT1	EX	PT1	GRD	ACT	8'-6"	117	
118	CUSTOMER SERVICE	EX	CPT1	VB	GWB/EX	PT2	GWB/EX	PT2	EX	PT2	GWB	PT2	GRD	ACT	9'-0"	118	
119	MANAGER	EX	CPT1	VB	GWB	PT1	GWB	PT1	EX	PT1	EX	PT1	GRD	ACT	8'-6"	119	
120	SALES(WEST)	EX	CPT1	VB	GWB/EX	PT1	GWB	PT1	GWB	PT1	EX	PT1	GRD	ACT	8'-6"	120	
121	SALES LAB	EX	CPT1	VB	GWB/EX	PT1	GWB	PT1	GWB/EX	PT1	EX	PT1	GRD	ACT	8'-6"	121	
122	MANAGER	EX	CPT1	VB	GWB/EX	PT1	EX	PT1	GWB/EX	PT1	EX	PT1	GRD	ACT	8'-6"	122	
123	BUSINESS DEV. & PROCESSING	EX	CPT1	VB	GWB/EX	PT1	GWB/EX	PT1	EX	PT1	EX	PT1	EX	--	8'-6"	123	
124	BUSINESS DEV MANAGER	EX	CPT1	VB	EX	PT1	EX	PT1	EX	PT1	EX	PT1	EX	--	8'-6"	124	
125	CONTROLLER	EX	CPT1	VB	EX	PT1	EX	PT1	EX	PT1	EX	PT1	EX	--	--	125	
126	CHAIRMAN	EX	CPT1	VB	EX	PT1	EX	PT1	EX	PT1	EX	PT1	EX	--	--	126	
127	EXIST. CEO OFFICE	EX	EX	EX	EX	EX	EX	EX	EX	EX	EX	EX	EX	EX	EX	127	
128	EXIST. MEN	EX	EX	EX	EX	EX	EX	EX	EX	EX	EX	EX	EX	EX	EX	128	
127	CEO OFFICE	EX	EX	EX	EX	EX	EX	EX	EX	EX	EX	EX	EX	EX	EX	127	
127	CEO OFFICE	EX	EX	EX	EX	EX	EX	EX	EX	EX	EX	EX	EX	EX	EX	127	
131	LOBBY	EX	CPT1	VB	EX	PT1	EX	PT1	EX	PT1	EX	PT1	EX	--	--	131	
132	LT. SUPPORT	EX	CPT1	VB	EX	PT1	EX	PT1	EX	PT1	EX	PT1	EX	--	--	132	
133	CEO OFFICE	EX	CPT1	VB	EX	PT1	EX	PT1	EX	PT1	EX	PT1	EX	--	--	133	
134	MEETING ROOM	EX	CPT1	VB	EX	PT1	EX	PT1	EX	PT1	EX	PT1	EX	--	--	134	
135	SPRINKLER ROOM	EX	CPT1	VB	EX	PT1	EX	PT1	EX	PT1	EX	PT1	EX	--	--	135	
136	CORRIDOR	EX	CPT1	VB	EX	PT1	EX	PT1	EX	PT1	EX	PT1	EX	--	--	136	
137	EXIST. WOMEN	EX	EX	EX	EX	EX	EX	EX	EX	EX	EX	EX	EX	EX	EX	137	
138	EXIST. LOCKER ROOM	EX	EX	EX	EX	EX	EX	EX	EX	EX	EX	EX	EX	EX	EX	138	
139	EX. LOCKER ROOM	EX	EX	EX	EX	EX	EX	EX	EX	EX	EX	EX	EX	EX	EX	139	
140	EX. COAT ROOM	EX	EX	EX	EX	EX	EX	EX	EX	EX	EX	EX	EX	EX	EX	140	
141	EX. MEN	EX	EX	EX	EX	EX	EX	EX	EX	EX	EX	EX	EX	EX	EX	141	
142	EX. CAFETERIA	EX	EX	EX	EX	EX	EX	EX	EX	EX	EX	EX	EX	EX	EX	142	
143	EX. PRODUCTION PLANNING	EX	EX	EX	EX	EX	EX	EX	EX	EX	EX	EX	EX	EX	EX	143	
144	EX. PRODUCTION PLANNING	EX	EX	EX	EX	EX	EX	EX	EX	EX	EX	EX	EX	EX	EX	144	
145	EX. PRODUCTION MANAGER	EX	EX	EX	EX	EX	EX	EX	EX	EX	EX	EX	EX	EX	EX	145	
146	EX. ASST. PRODUCTION MANAGER	EX	EX	EX	EX	EX	EX	EX	EX	EX	EX	EX	EX	EX	EX	146	
147	EX. PURCHASING PRODUCTION MGR.	EX	EX	EX	EX	EX	EX	EX	EX	EX	EX	EX	EX	EX	EX	147	
148	EX. PURCHASING	EX	EX	EX	EX	EX	EX	EX	EX	EX	EX	EX	EX	EX	EX	148	
149	EX. PURCHASING SUPERVISOR	EX	EX	EX	EX	EX	EX	EX	EX	EX	EX	EX	EX	EX	EX	149	
150	EX. QUALITY MANAGER	EX	EX	EX	EX	EX	EX	EX	EX	EX	EX	EX	EX	EX	EX	150	
151	EX. PRINTER ROOM	EX	EX	EX	EX	EX	EX	EX	EX	EX	EX	EX	EX	EX	EX	151	
152	EX. ENGINEERING	EX	EX	EX	EX	EX	EX	EX	EX	EX	EX	EX	EX	EX	EX	152	
153	EX. ENGINEERING MANAGER	EX	EX	EX	EX	EX	EX	EX	EX	EX	EX	EX	EX	EX	EX	153	
154	EX. WAREHOUSE	EX	EX	EX	EX	EX	EX	EX	EX	EX	EX	EX	EX	EX	EX	154	
155	EX. PACKING	EX	EX	EX	EX	EX	EX	EX	EX	EX	EX	EX	EX	EX	EX	155	
156	EX. QUARANTINE	EX	EX	EX	EX	EX	EX	EX	EX	EX	EX	EX	EX	EX	EX	156	
157	EX. PAINT	EX	EX	EX	EX	EX	EX	EX	EX	EX	EX	EX	EX	EX	EX	157	
158	EX. WASH ROOM	EX	EX	EX	EX	EX	EX	EX	EX	EX	EX	EX	EX	EX	EX	158	
159	EX. TEST ROOM	EX	EX	EX	EX	EX	EX	EX	EX	EX	EX	EX	EX	EX	EX	159	
160	EX. ELECTRICAL METERS	EX	EX	EX	EX	EX	EX	EX	EX	EX	EX	EX	EX	EX	EX	160	

FINISH SCHEDULE LEGEND

EX = EXISTING

AHAP = "AS HIGH AS POSSIBLE", APPLY PAINT UP AS FAR AS POSSIBLE AS CLOSE TO STRUCTURE AS POSSIBLE

FLOOR MATERIAL
CONC = CONCRETE SLAB

FLOOR FINISHES
CPT1 = CARPET; 740 PACIFIC RM
CPT2 = CARPET; 760 GOLF STREAM

BASE MATERIALS
VB1 = COVE BASE; ROPPE, #751 "DARK GRAY"
VB2 = COVE BASE; ROPPE, #74 "SWIPE"



WALL MATERIALS
GMB = CONCRETE MASONRY UNIT
GWB = GYPSUM WALL BOARD
MRWB = MOISTURE RESISTANT GYPSUM WALL BOARD

CEILING MATERIALS
ACT = SUSPENDED ACOUSTIC PANELS
GMB = GYPSUM WALL BOARD


WALL/CEILING/TIMBER FINISHES
PT1 = PAINT; SHERWIN WILLIAMS-SW7846 "FIRST STAR", EGGSHELL FINISH
PT2 = PAINT; SHERWIN WILLIAMS-SW1109 "ARIA IVORY", EGGSHELL FINISH
PT3 = PAINT; SHERWIN WILLIAMS-SW1011 SEMI-GLOSS FINISH

GENERAL NOTES:

1. WALL AND CEILING FINISHES (OTHER THAN TEXTILES) SHALL BE PERMITTED TO BE TESTED IN ACCORDANCE WITH NFPA 286.
2. SUSPENDED ACOUSTICAL CEILINGS SHALL BE PERMITTED TO BE TESTED IN ACCORDANCE WITH ASTM C 635 AND C-636.
3. FINISHES WITHIN EXIT PASSAGEWAYS OR CORRIDORS SHALL HAVE A MINIMUM CLASS C MATERIAL.
4. FLOOR FINISHES AND FLOOR COVERING MATERIALS IN EXIT ENCLOSURES, EXIT PASSAGEWAYS AND CORRIDORS SHALL BE NOT LESS THAN CLASS II MATERIALS IN B-OCCUPANCIES. ALL OTHER AREAS SHALL COMPLY WITH DOC FF-1 "PILL TEST" (CPSI 16 CFR, PART 1630).
5. FINISHES LISTED ARE TO MATCH EXISTING STYLES & COLORS. IF MATERIAL IS NO LONGER AVAILABLE, PLEASE PROVIDE ALTERNATE AND SAMPLES FOR OWNER REVIEW.

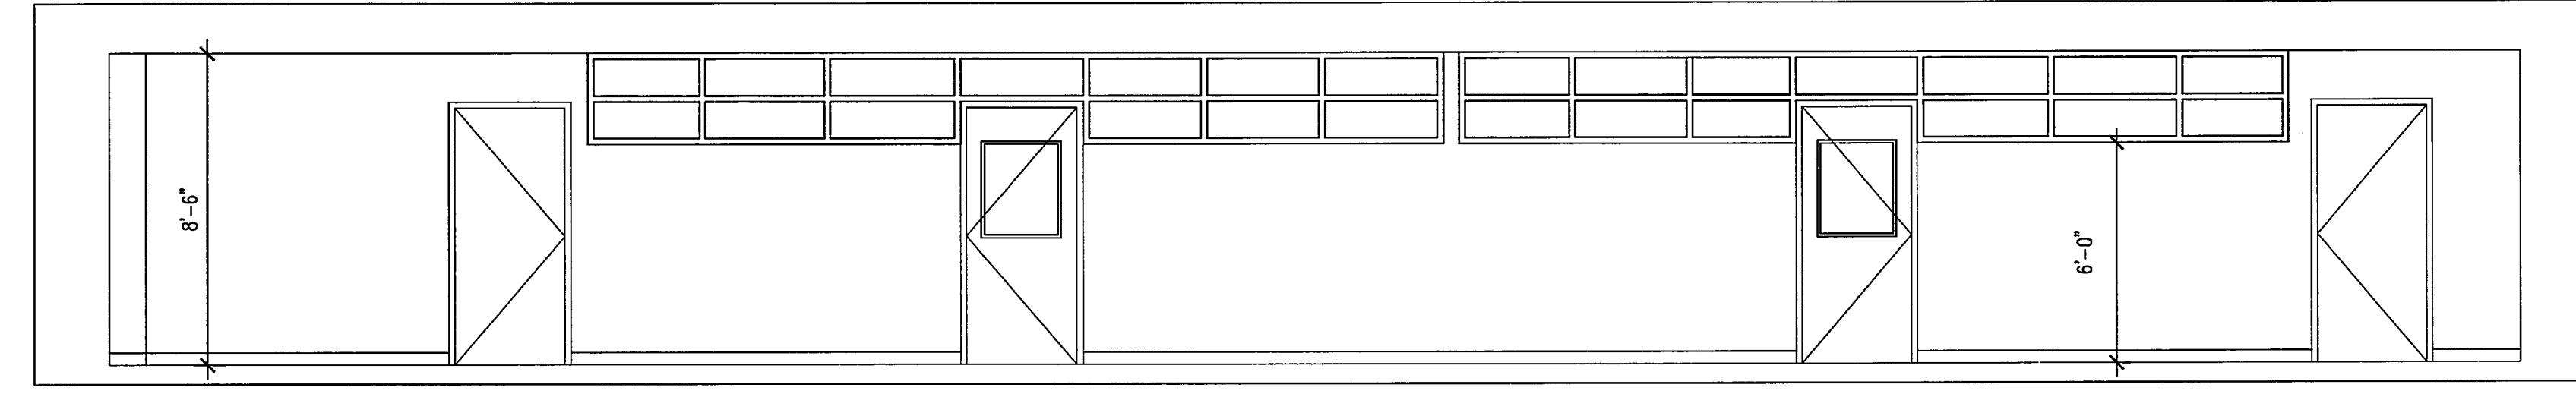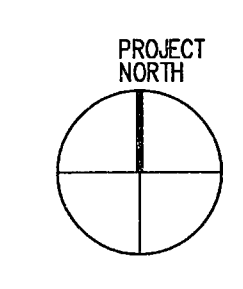

2 INTERIOR ELEVATION
SCALE: 1/4" = 1'-0"

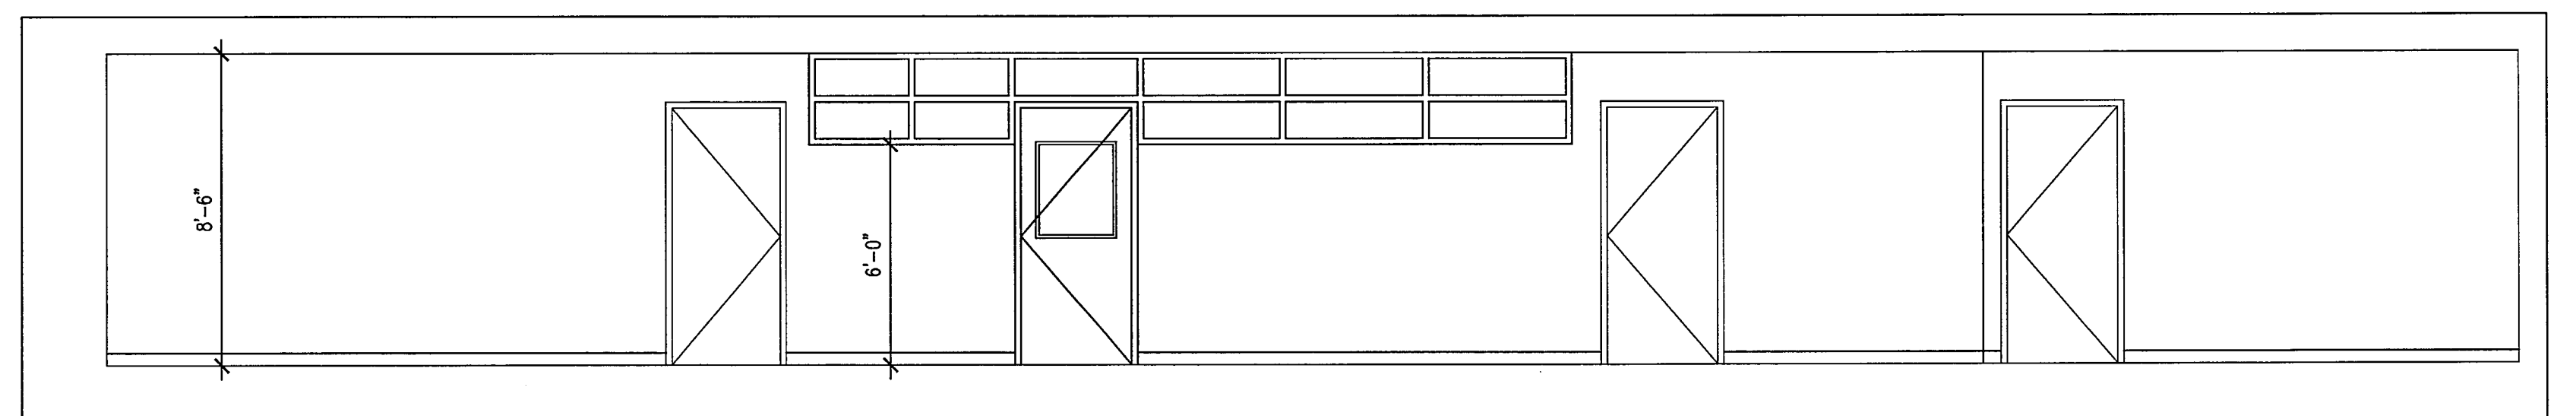

3 INTERIOR ELEVATION
SCALE: 1/4" = 1'-0"

ALTHOUSE, JAFFE & ASSOCIATES, LLC
ARCHITECTURE · PLANNING · INTERIORS

758 PERKIOMENVILLE ROAD
PERKIOMENVILLE, PA 18074
TEL. 610.754.9360 · 610.754.9362 FAX

KNF NEUBERGER, INC

2 BLACK FOREST ROAD
TRENTON, NJ 08691
Office Renovation

Construction Documents
16 September 2010

Revision: _____

Revision: _____

Revision: _____

Revision: _____

Finish Plan, Schedule & Details
Scale: _____ As Noted

File No: 05524-2a
Drawn By:
Checked: **A701**

These documents are instruments of the Architect's service for use solely with respect to this project. The Architect shall retain all common law, statutory and other reserved rights, including the copyright. They are not to be used for any purpose by any other party outside of the scope of this work without the specific written consent of the Architect.